
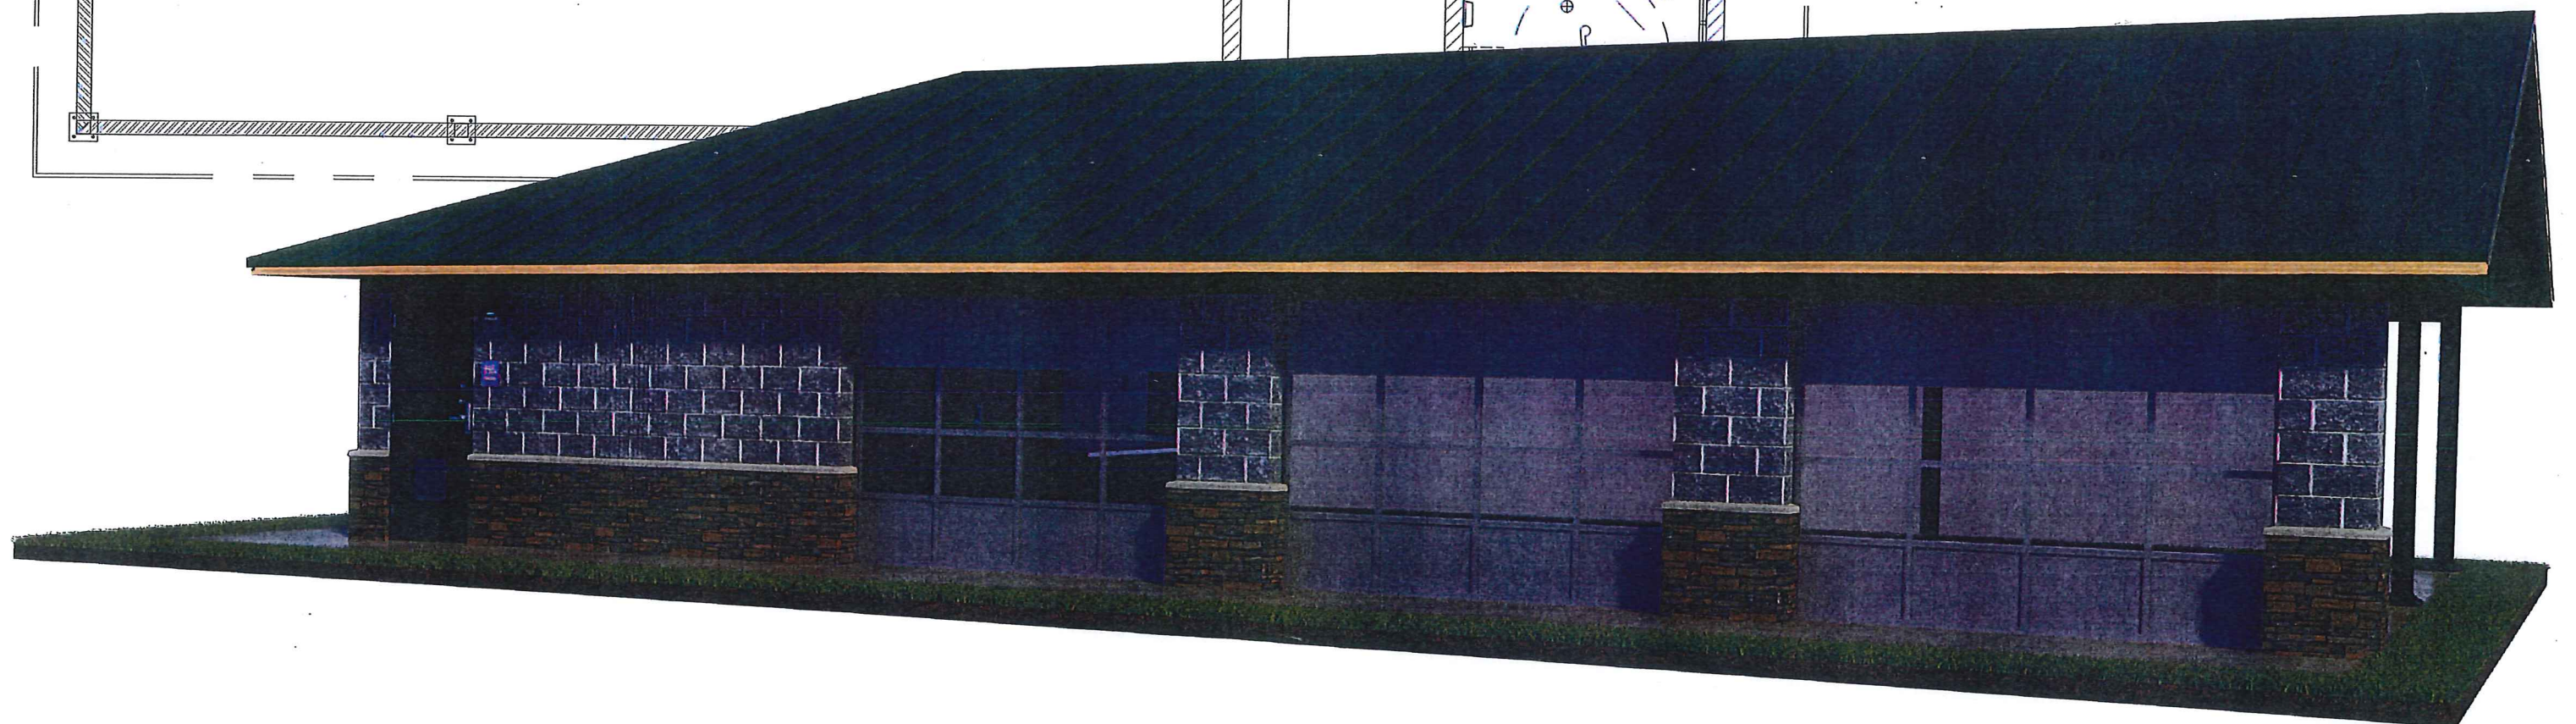


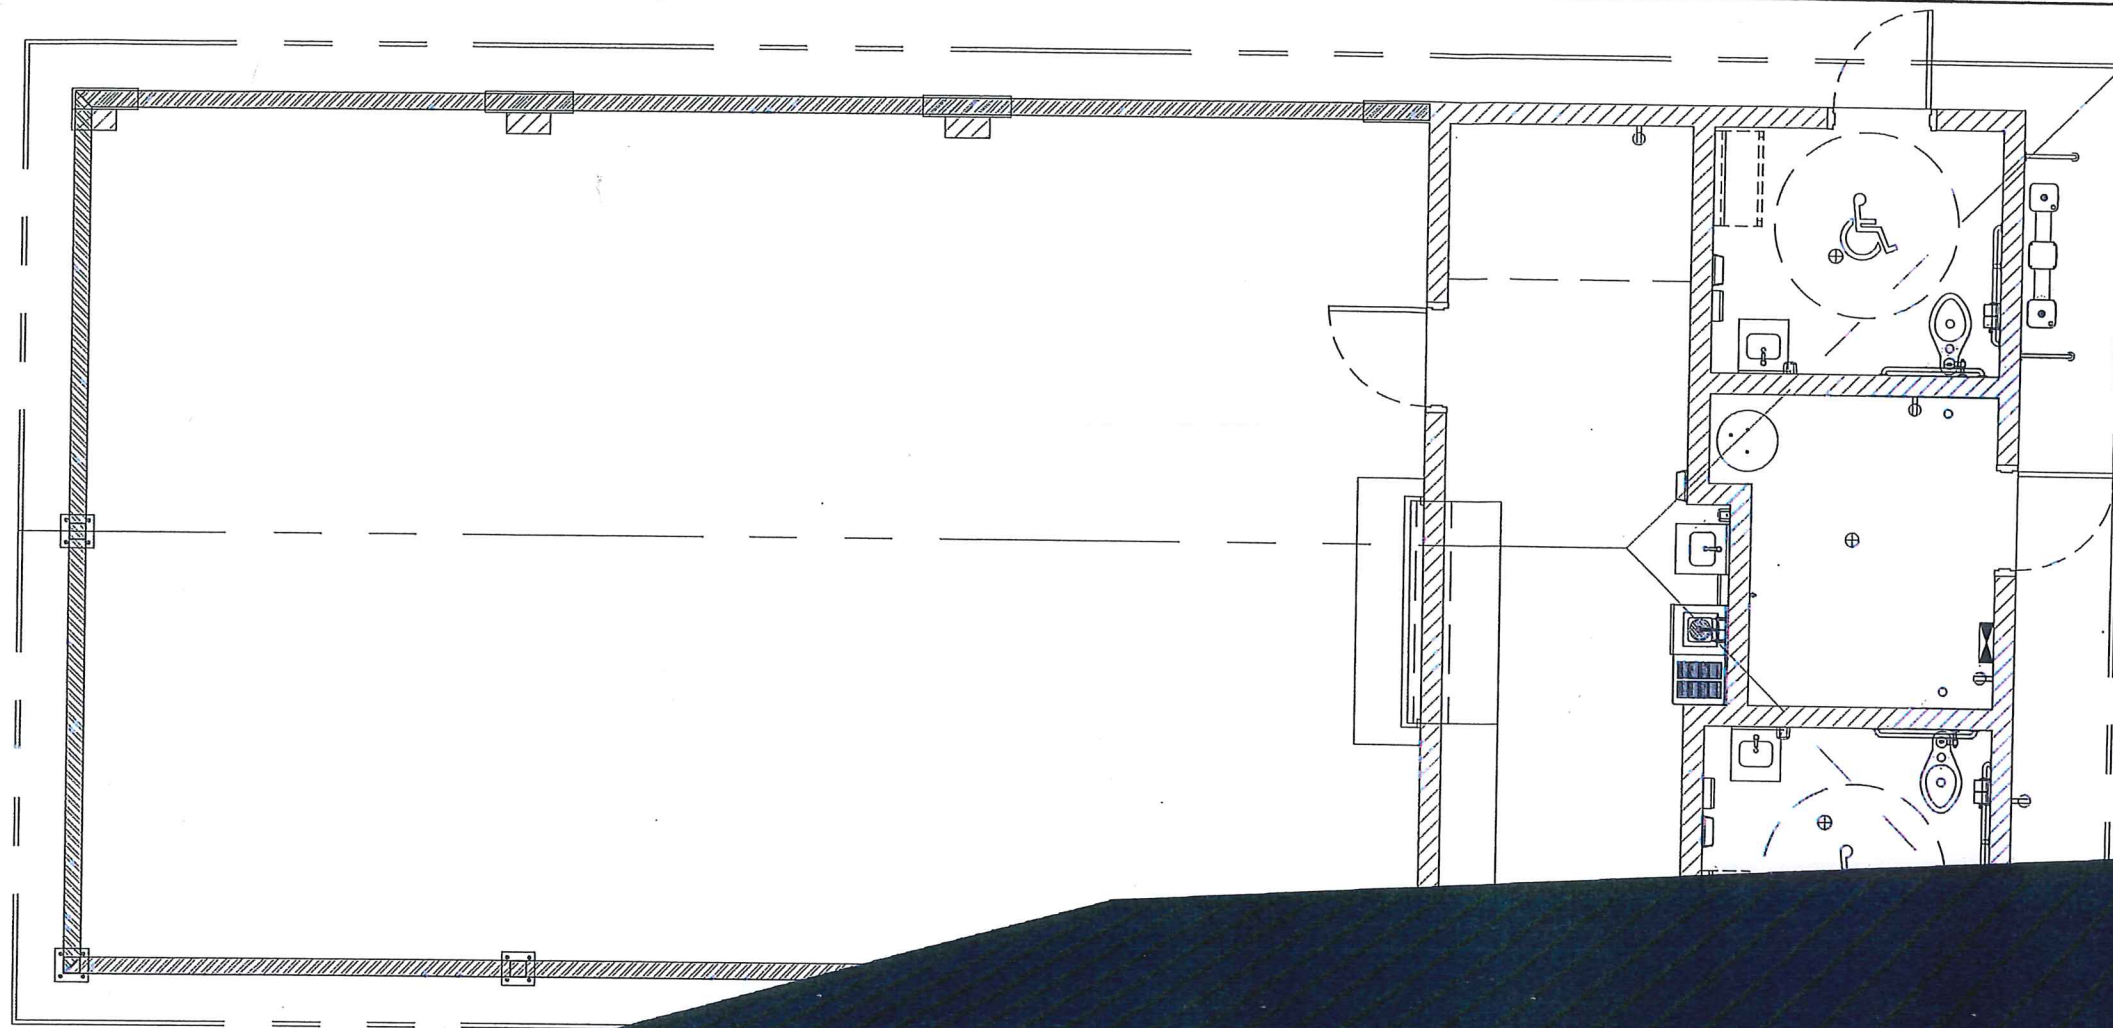

PARK OSAGI

LEGEND		
SYMBOL	DESCRIPTION	AREA/ QUANTITY
	EXTERIOR WALL LIGHTS	7
	EXTERIOR CEILING LIGHTS	8
	INTERIOR CEILING LIGHTS	6


WALL TYPE SCHEDULE	
	8" REINFORCED CONCRETE MASONRY BLOCK WALL WITH MORTAR JOINTS, GROUTED SOLID ALL CELLS RUNNING BOND PATTERN.

PRELIMINARY


THESE PLAN VIEW AND ELEVATION
DRAWINGS ARE A PRELIMINARY
ARCHITECTURAL REPRESENTATION
OF THE BUILDING. ALL DIMENSIONS,
FEATURES AND COMPONENTS
SHOWN ON THESE PRELIMINARY
DRAWINGS MAY OR MAY NOT BE
PART OF THE QUOTE. PLEASE REFER
TO THE "SCOPE OF SUPPLY AND
SERVICES" LETTER PROVIDED WITH
YOUR QUOTE FOR ROMTEC'S
PROPOSED SCOPE OF SUPPLY.



www.romtec.com
(541) 496-3541 FAX (541) 496-0803

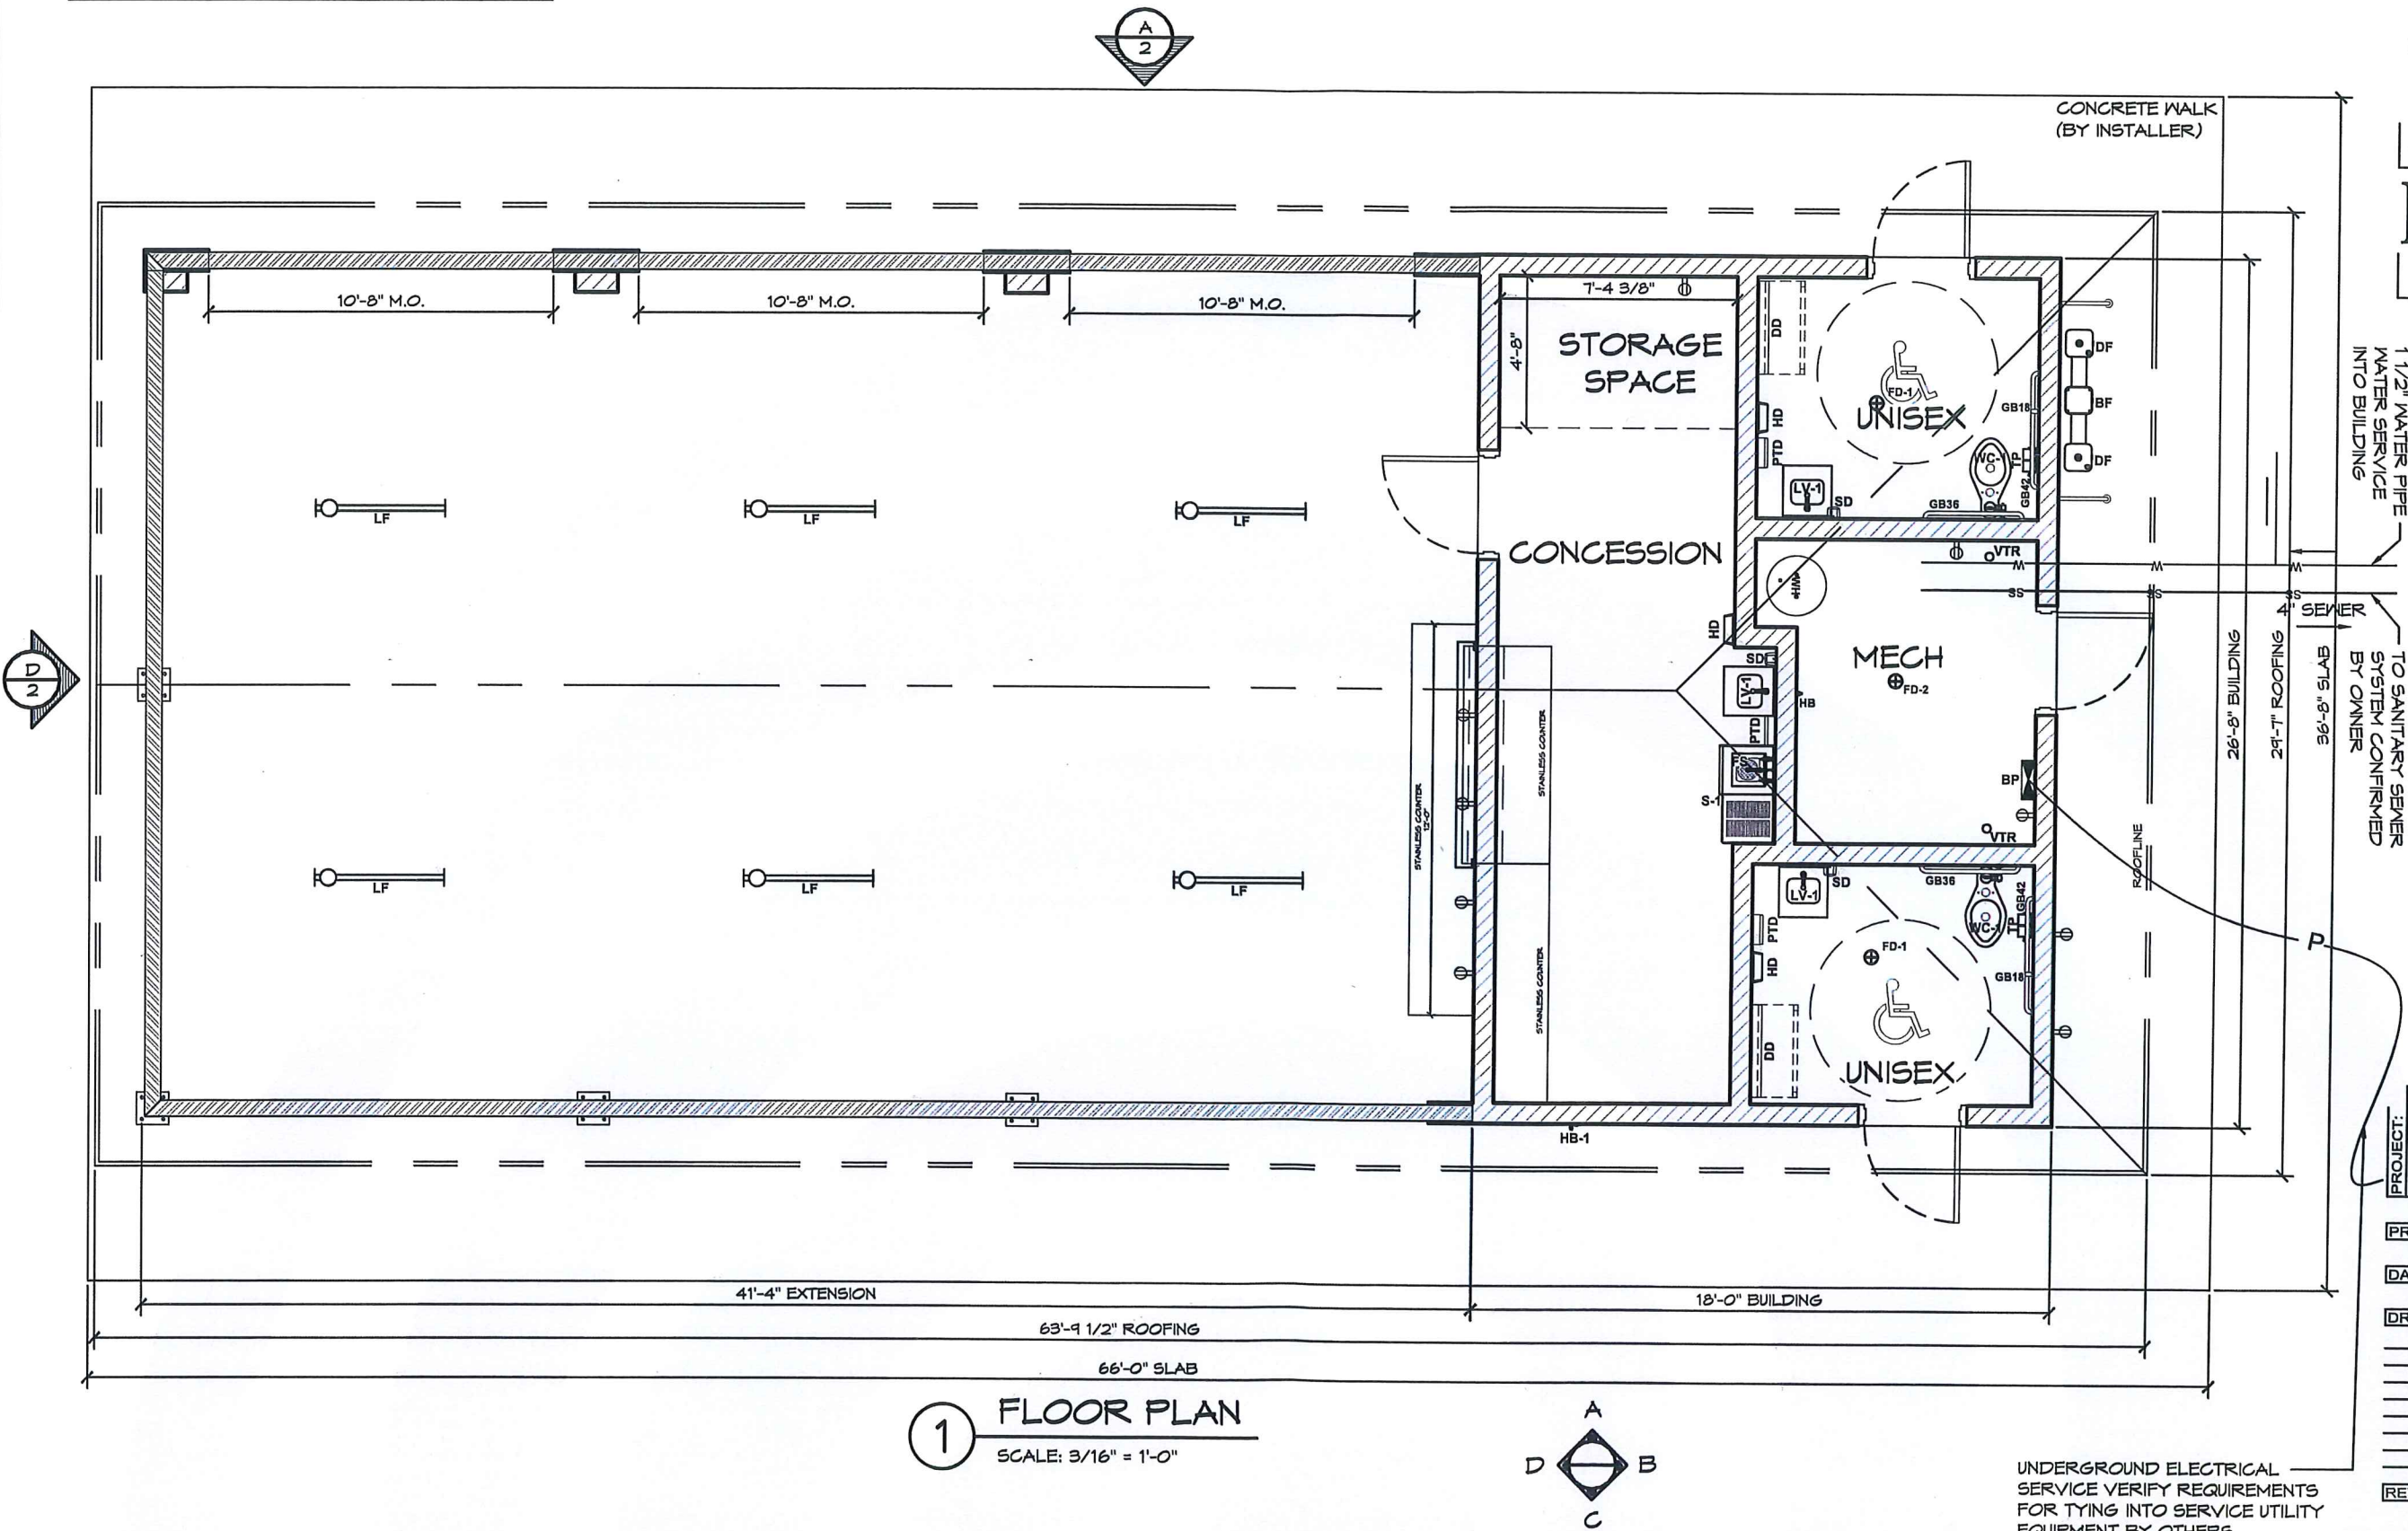

1 FLOOR PLAN
SCALE: 3/16" = 1'-0"

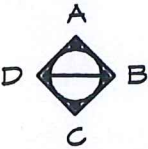

UNDERGROUND ELECTRICAL
SERVICE VERIFY REQUIREMENTS
FOR TYING INTO SERVICE UTILITY
EQUIPMENT BY OTHERS.

1 1/2" WATER PIPE
INTO BUILDING

TO SANITARY SEWER
SYSTEM CONFIRMED
BY OWNER

36'-8"-96"

24'-1" ROOFING

26'-8" BUILDING

PROJECT: PARK OSAGI
OSAGI, MINNESOTA

SHEET TITLE: FLOOR PLAN

PROJECT #:		2646
DATE:		1/28/25
DRAWN BY:		JS
REV.	DATE:	BY:

REVISIONS:


1

PRELIMINARY

THESE PLAN VIEW AND ELEVATION DRAWINGS ARE A PRELIMINARY ARCHITECTURAL REPRESENTATION OF THE BUILDING. ALL DIMENSIONS, FEATURES AND COMPONENTS SHOWN ON THESE PRELIMINARY DRAWINGS MAY OR MAY NOT BE PART OF THE QUOTE. PLEASE REFER TO THE "SCOPE OF SUPPLY AND SERVICES" LETTER PROVIDED WITH YOUR QUOTE FOR ROMTEC'S PROPOSED SCOPE OF SUPPLY.



A ELEVATION VIEW
SCALE: 3/16" = 1'-0"

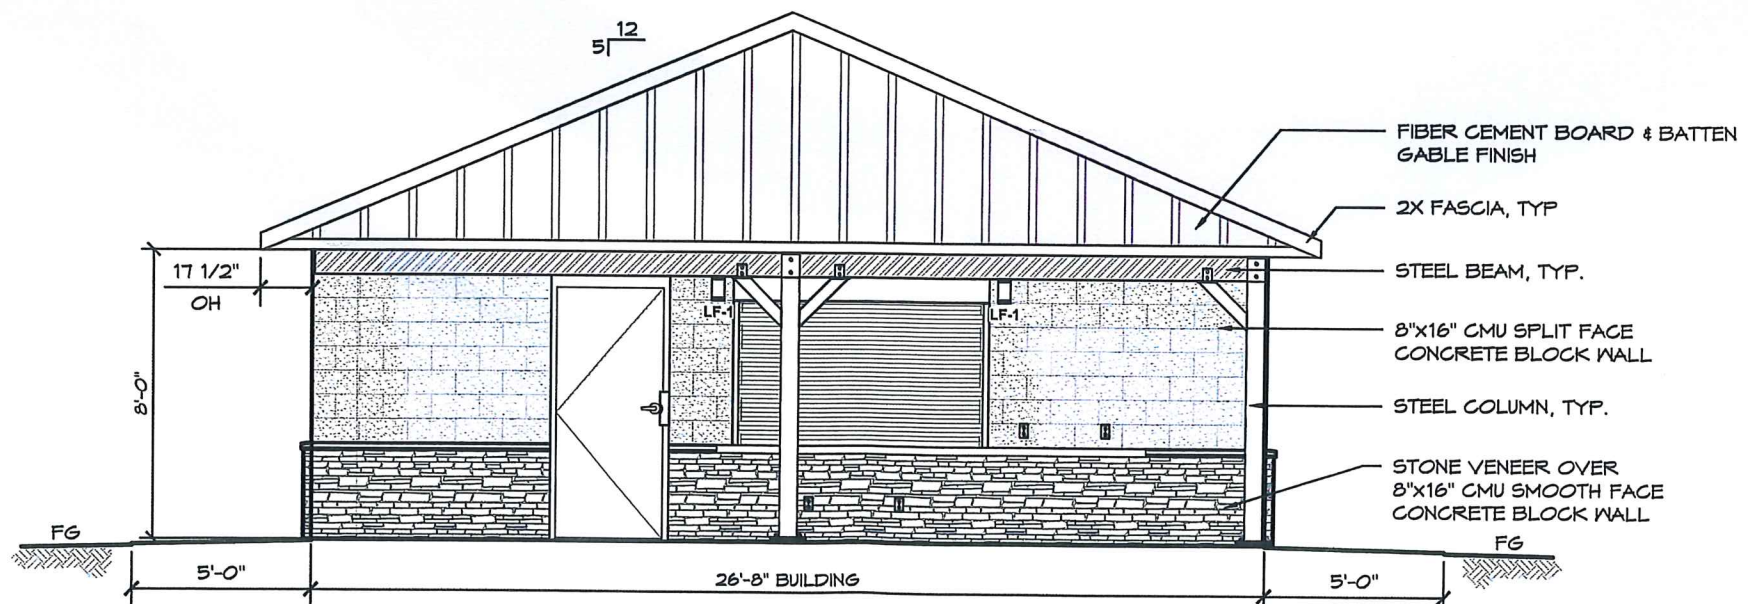

D ELEVATION VIEW
SCALE: 3/16" = 1'-0"

PROJECT: **PARK OSAGI**
OSAGI, MINNESOTA
SHEET TITLE: **EXTERIOR ELEVATION VIEWS**

PROJECT #: **2646**

DATE: **1/28/25**

DRAWN BY: **JS**

REV.	DATE:	BY:

REVISIONS:

SHEET NO. **2**